



① Front Elevation (West)

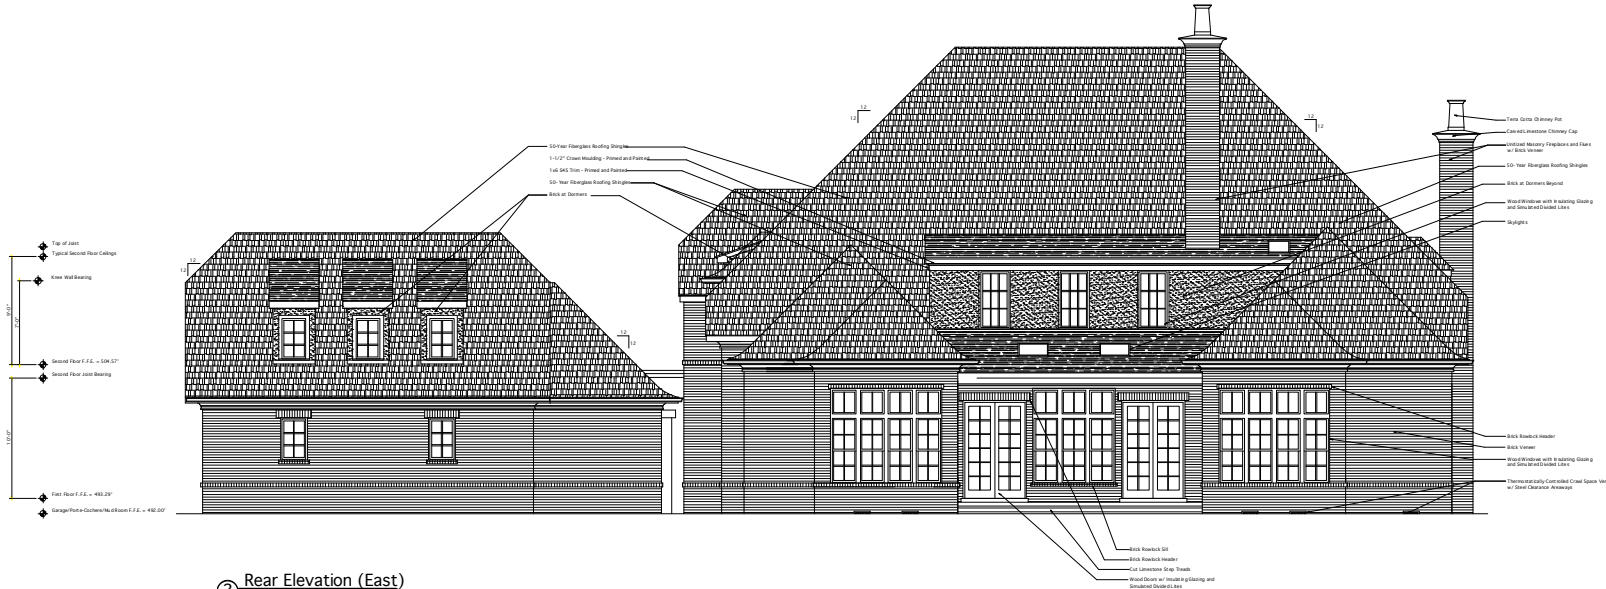


② Rear Elevation (East)

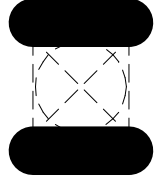

CONSTRUCTION DOCUMENTS

New Residence at
5043 Robin Hill Road
Bismville, Tennessee 37205

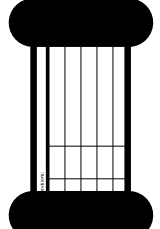

Elevation
DATE: 11/11/2024
1:44:11 PM

A4

